


ISSUE	DESCRIPTION	DATE
A	REVISION BOX ADDED AS PER CR V40032	10-12-05
B	SP DATE AS PER CR-V401902	16-02-04
C	UPDATED AS PER CR VA 0071	08-10-10
D	UPDATED AS PER CR LC1001	21-01-19
-	-	-
-	-	-

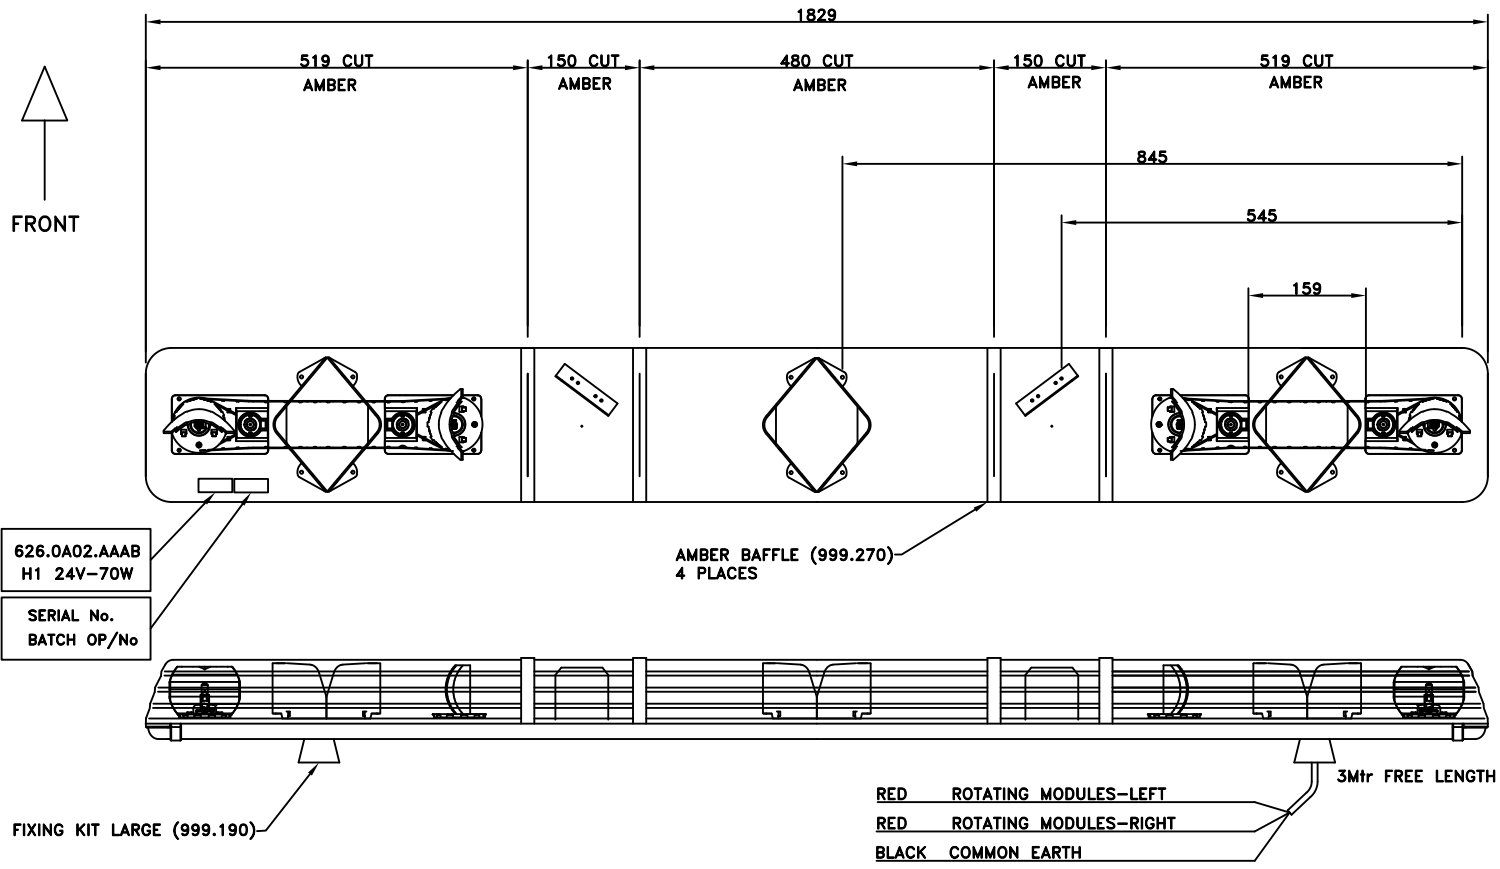

<b>ECCO</b> Unit 1, Green Park, Coal Road, Seacroft Leeds LS14 1FB Telephone : 0113 237 5340	<b>PRODUCTION BUILD PLAN</b>		DRAWN <b>C. TANDY</b>
	CHECKED.....L.H.... APPROVED.....C.T...		DATE <b>21-01-19</b>
			PART No. <b>626.0A02.AAAB</b>